





MASTER PLAN FAÇADE UPGRADE & ENTERTAINMENT TERRACE

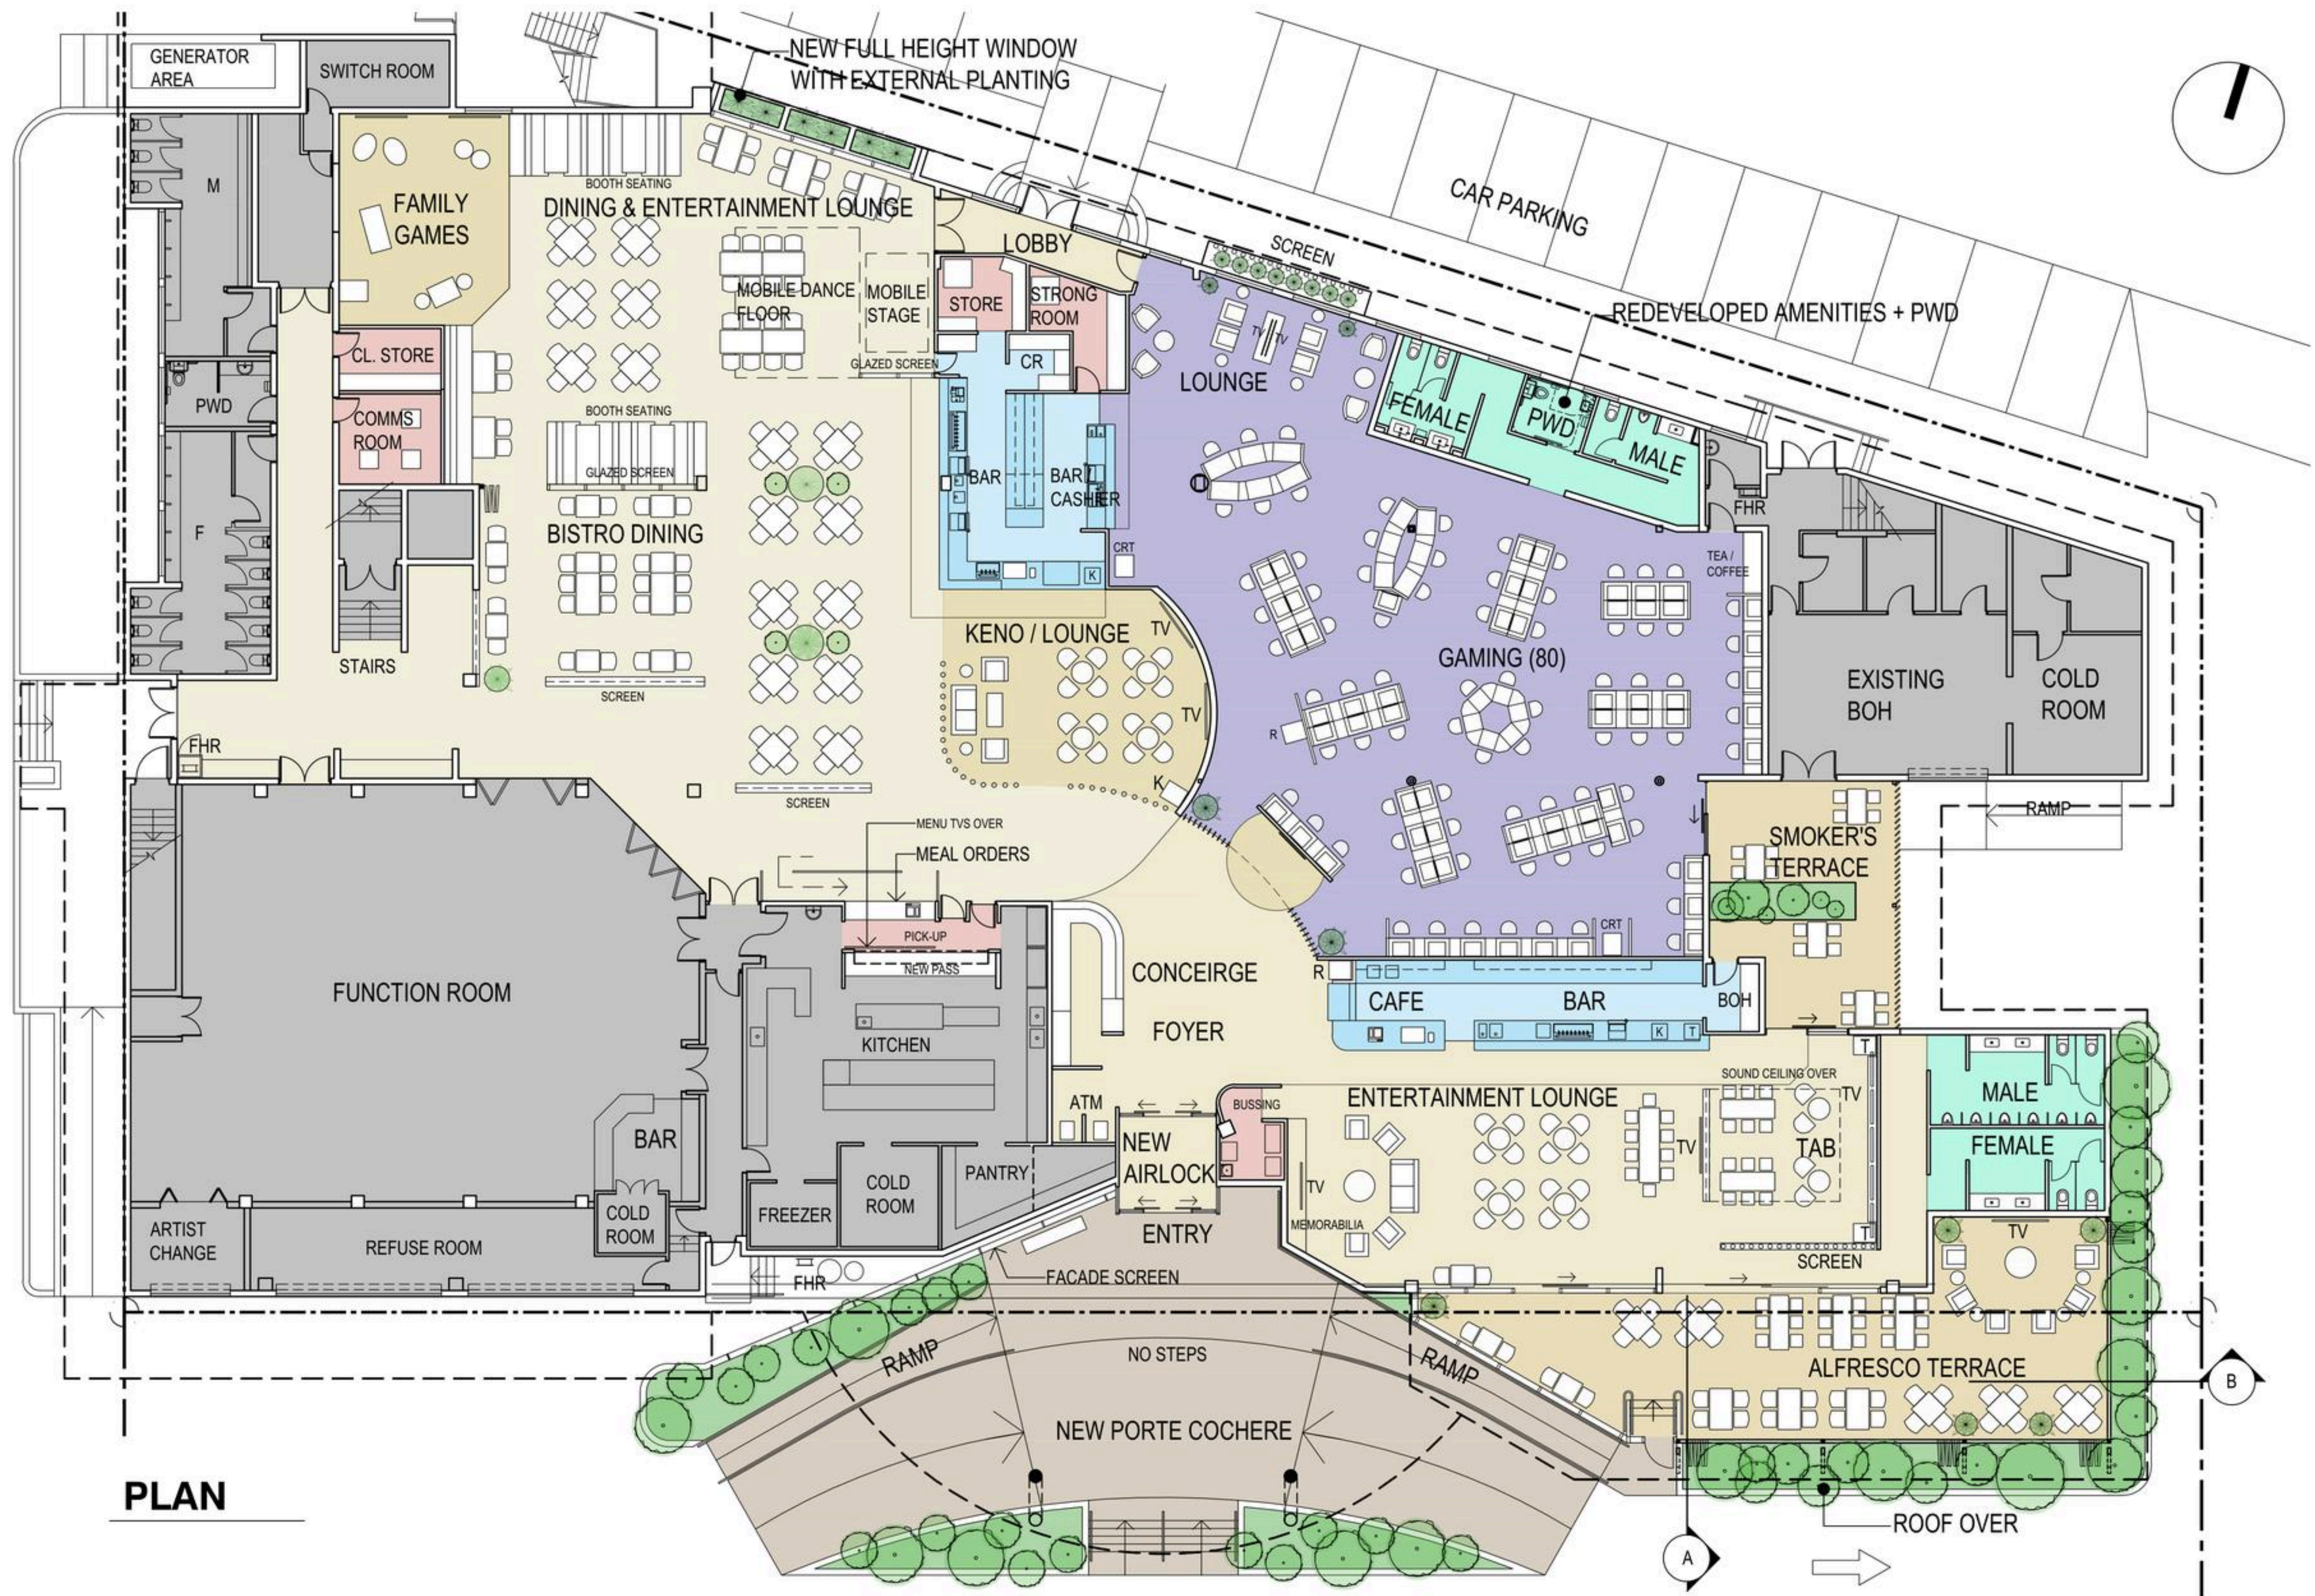


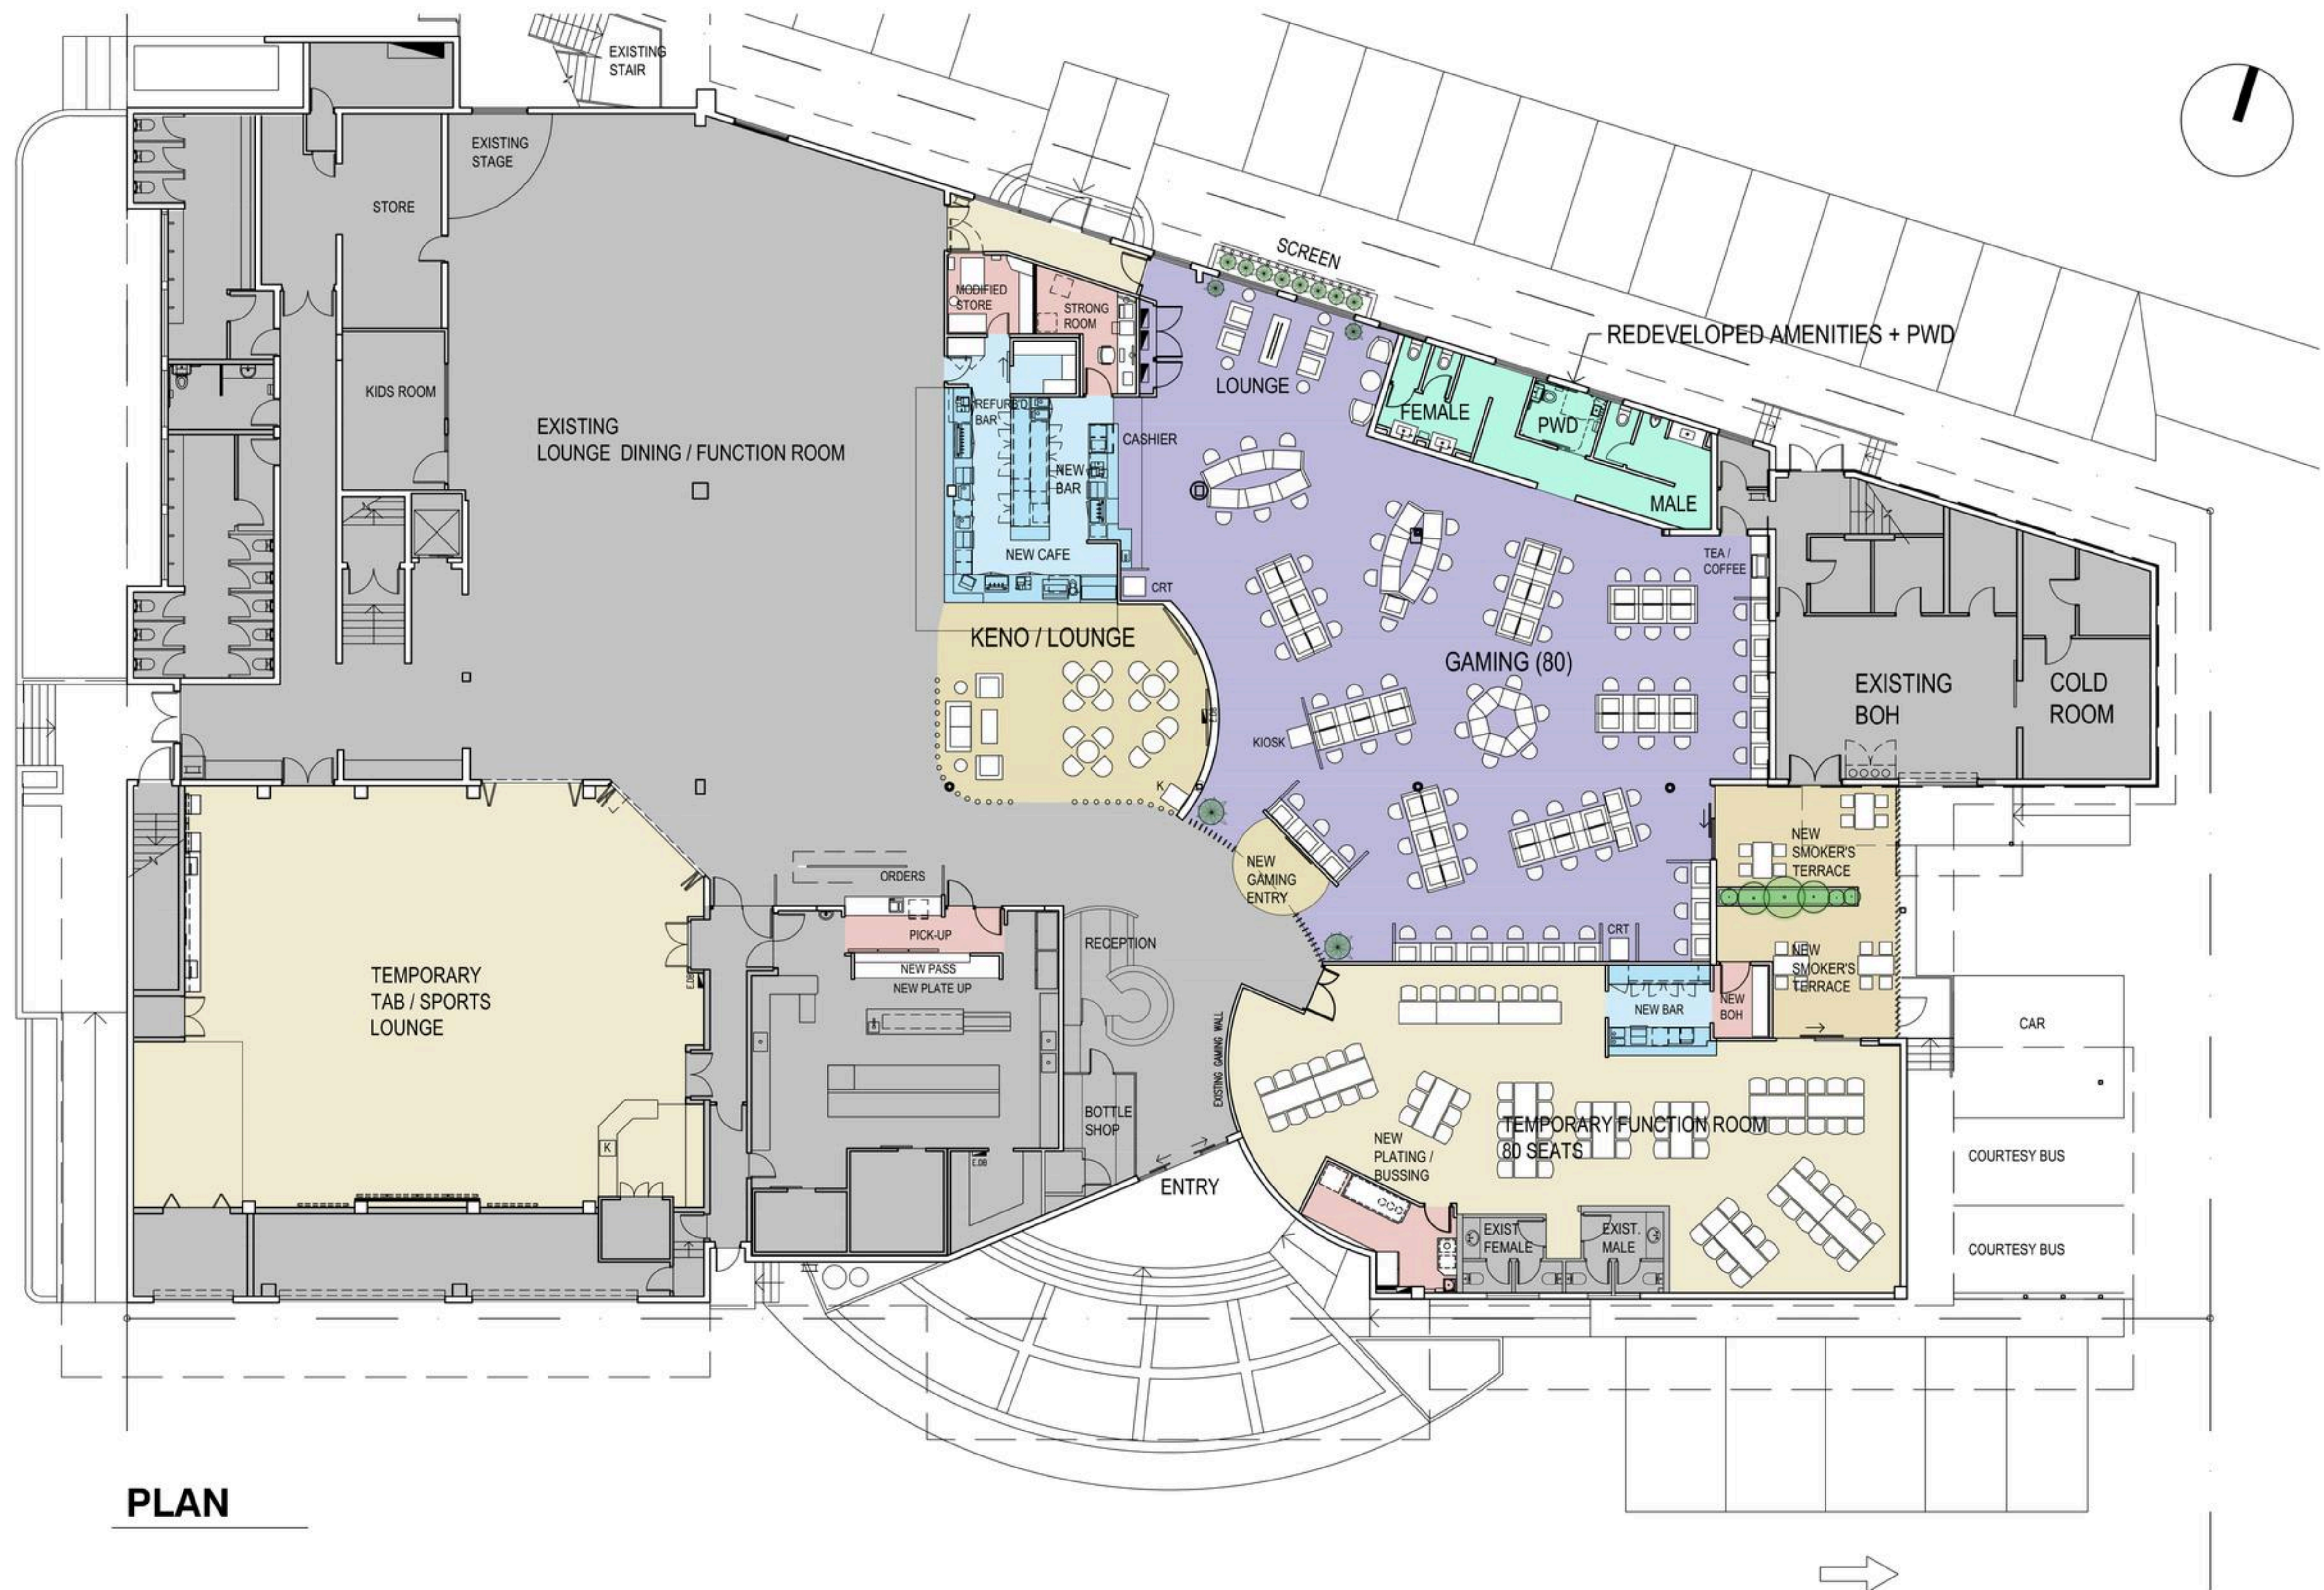



PLAN

GROUND FLOOR PLAN STAGE 1

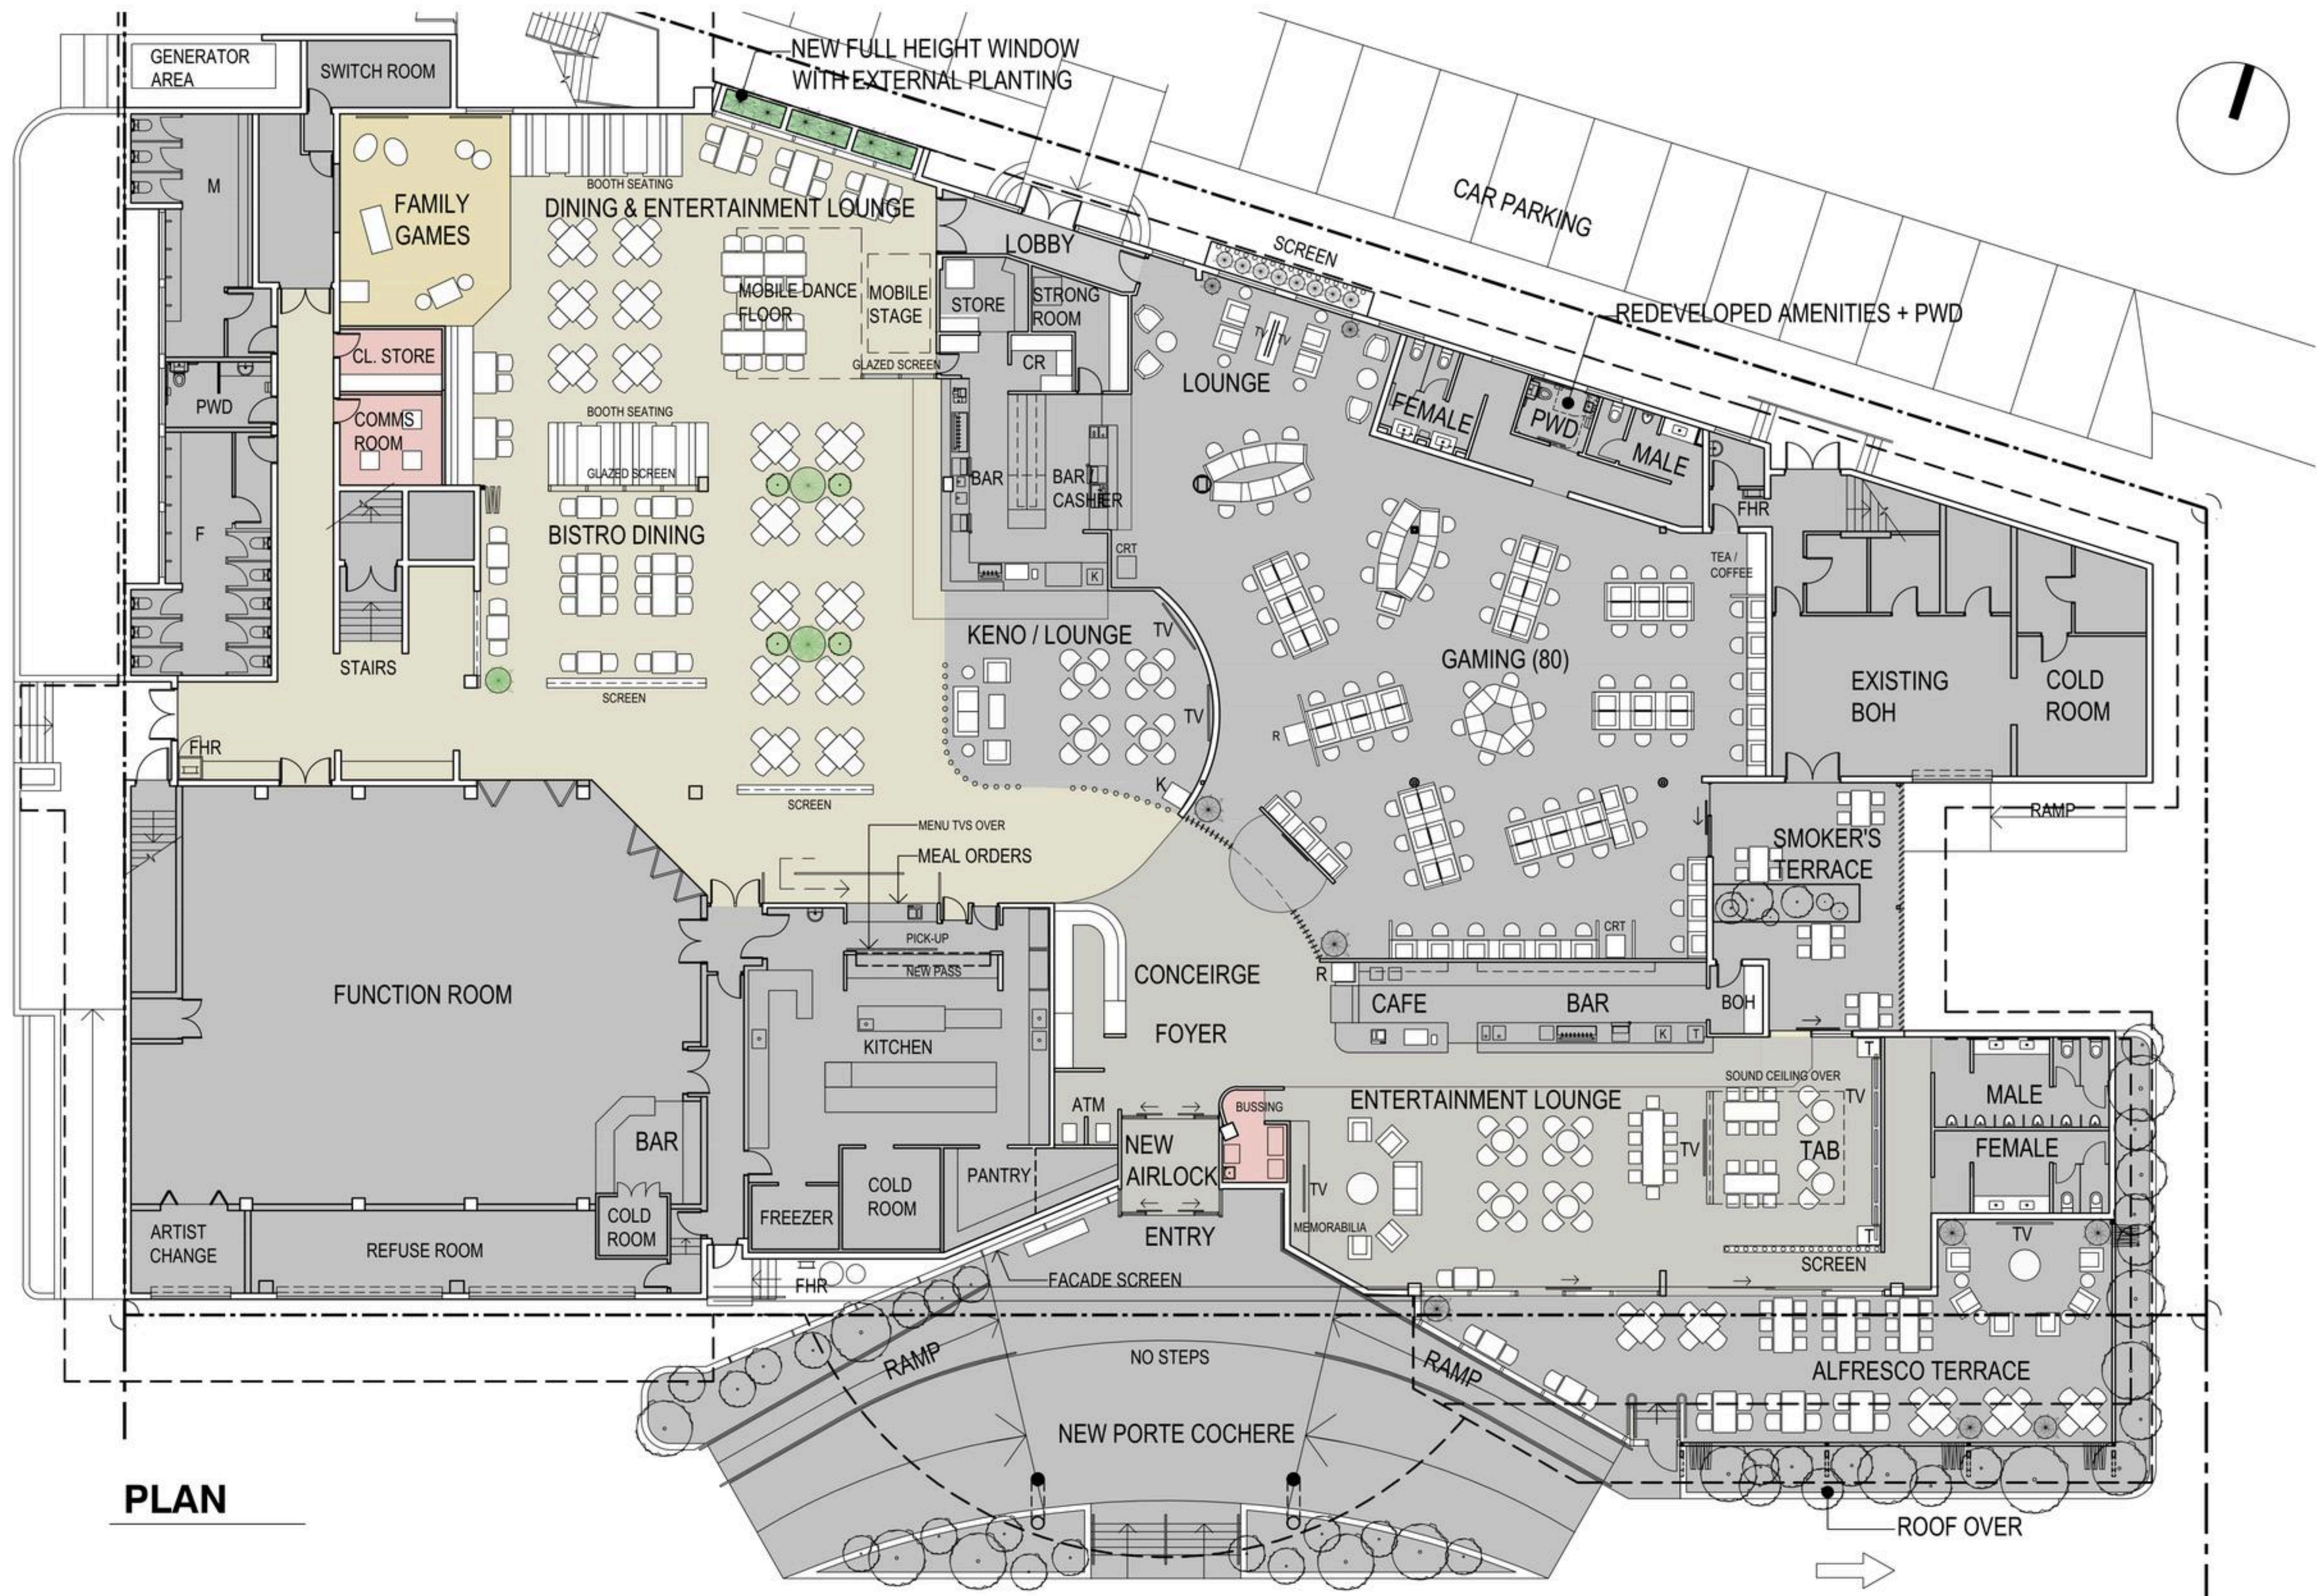

PLAN

GROUND FLOOR PLAN STAGE 3